



# Main Street Typical Sections

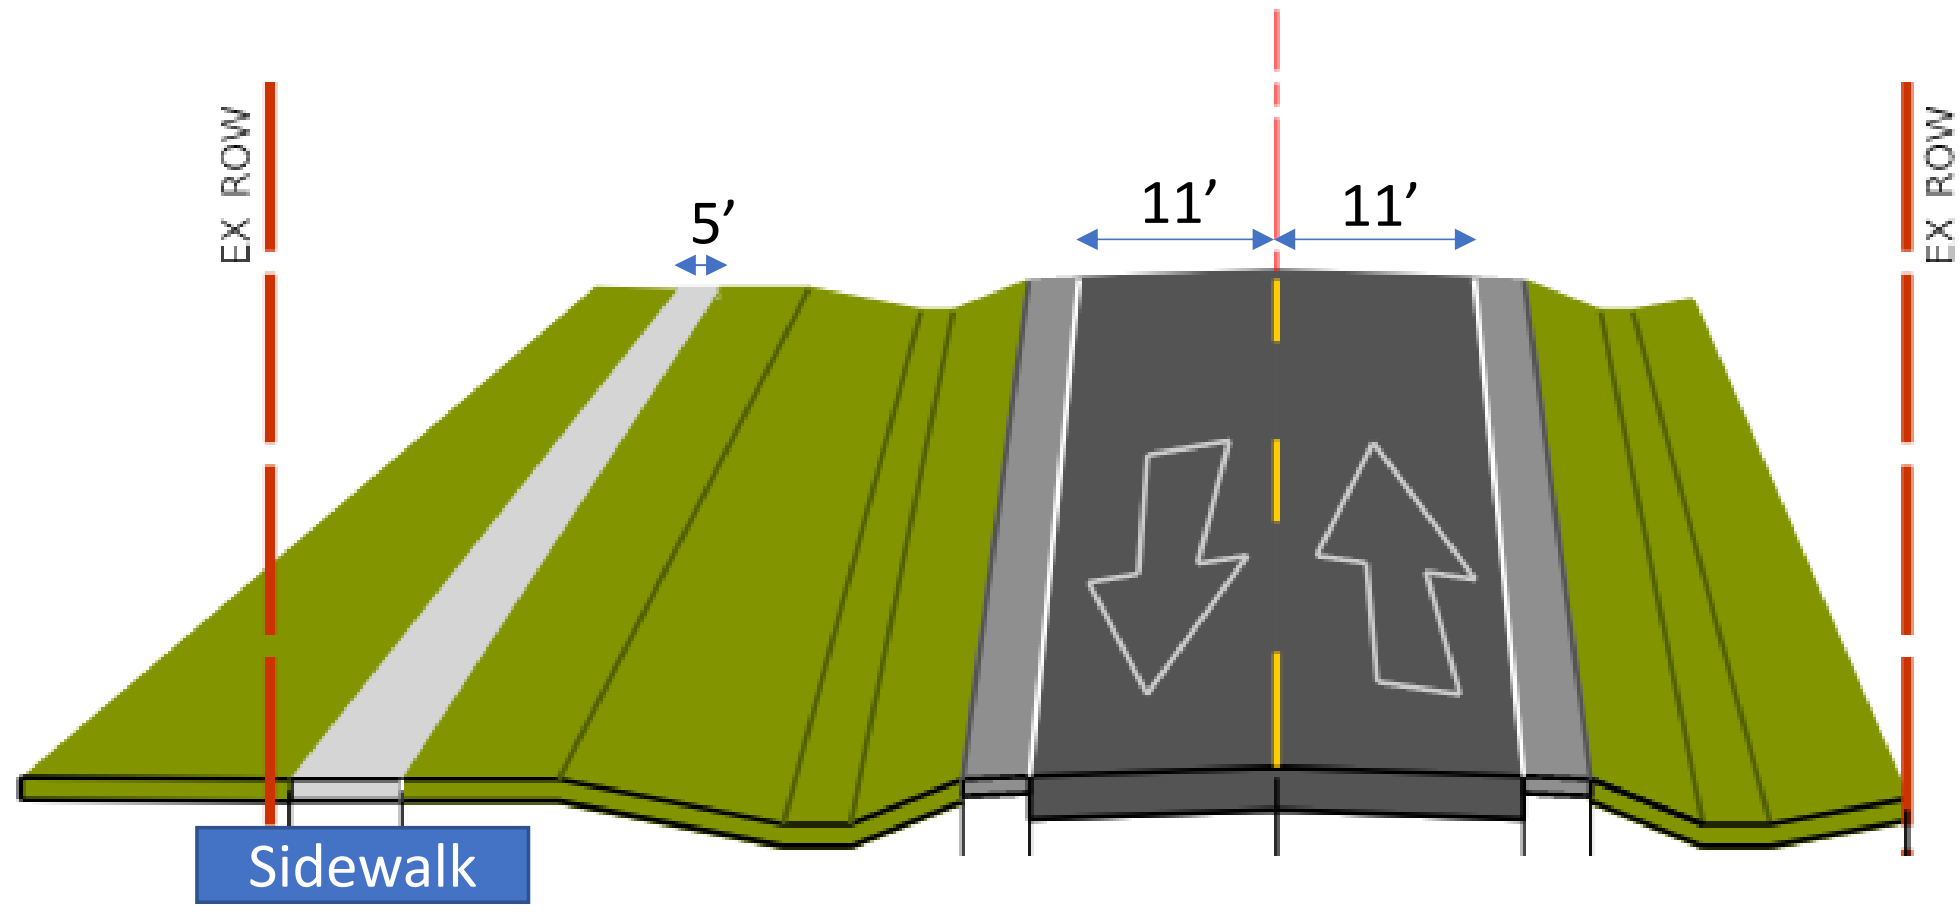


WEST OF MILLVIEW

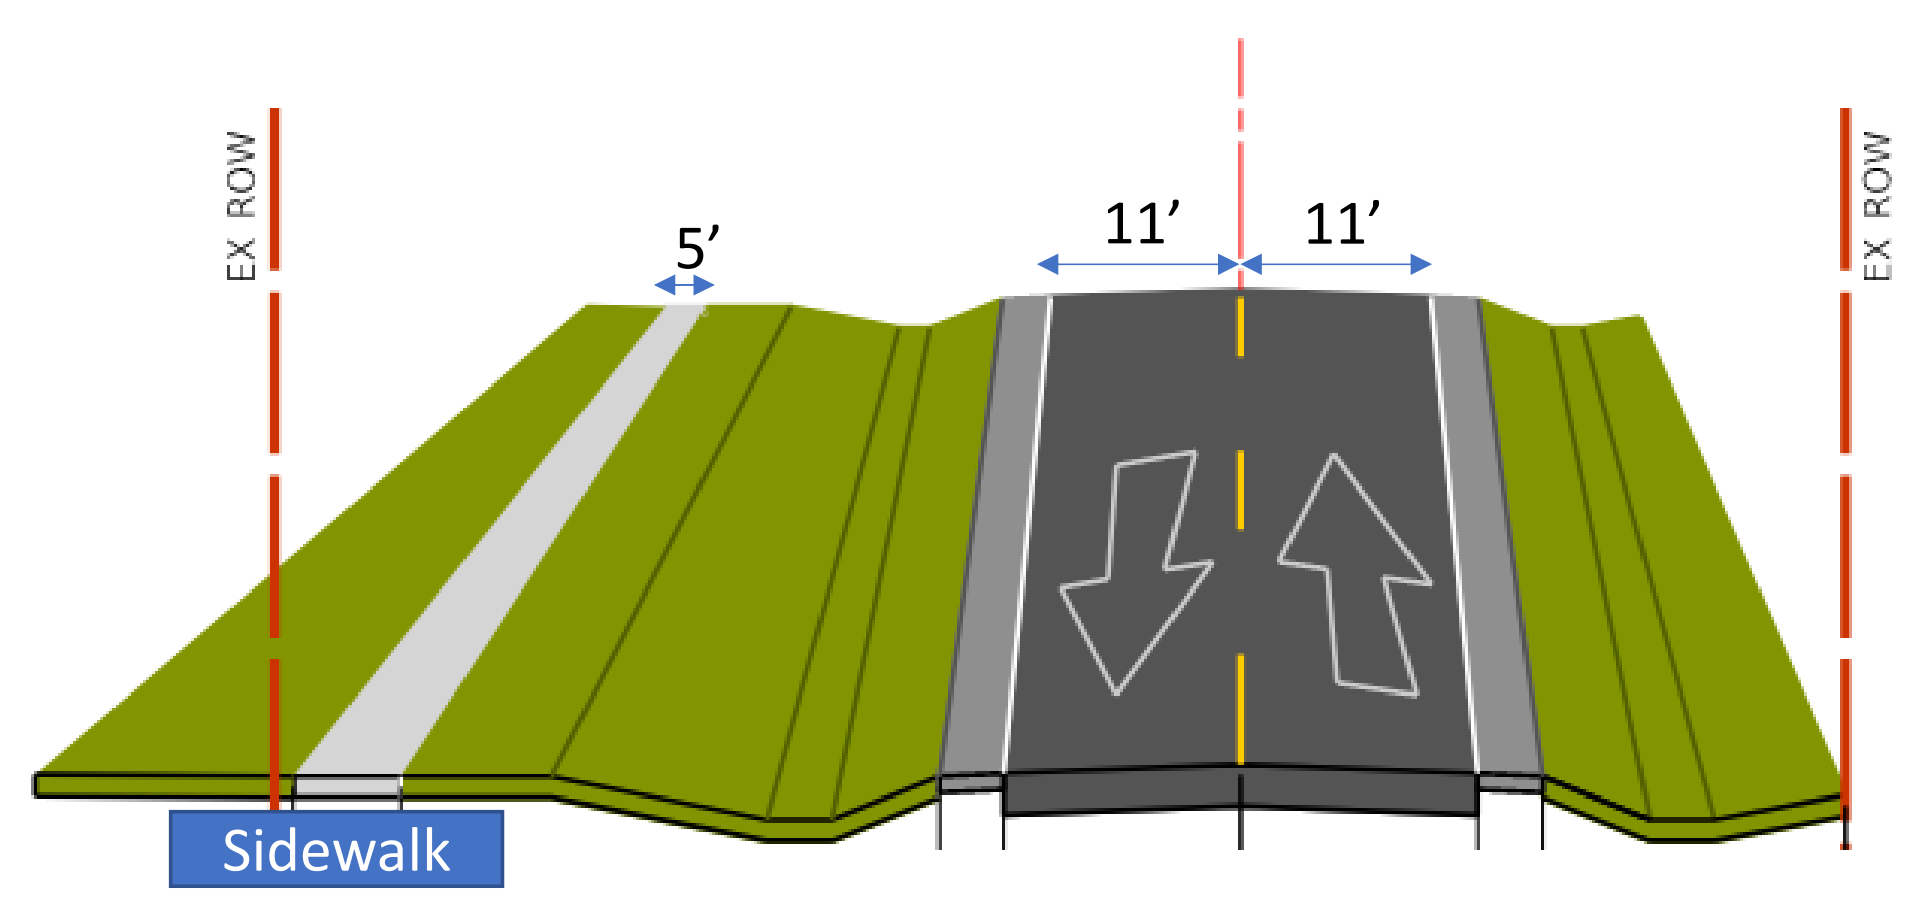


EAST OF MILLVIEW

EXISTING TYPICAL SECTIONS  
LOOKING EAST

Preferred Alternative  
LOOKING EAST

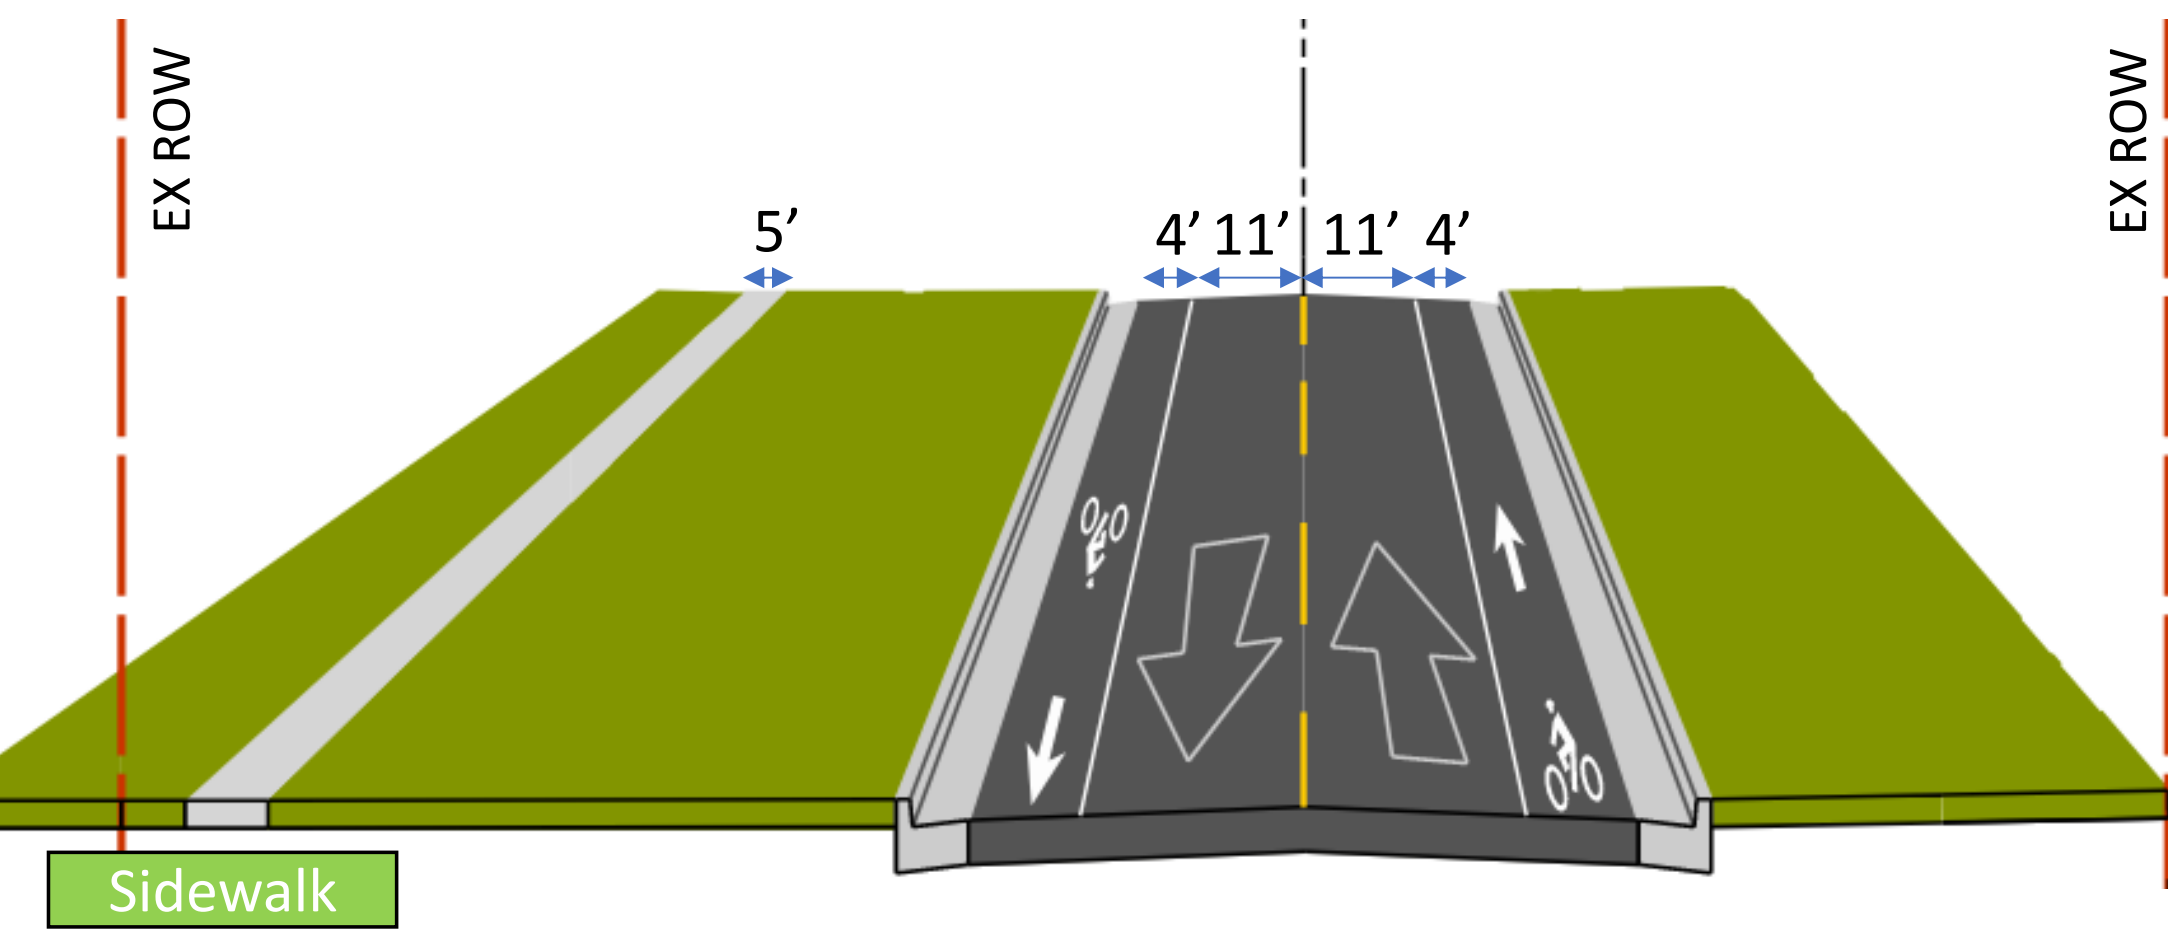

WEST OF MILLVIEW

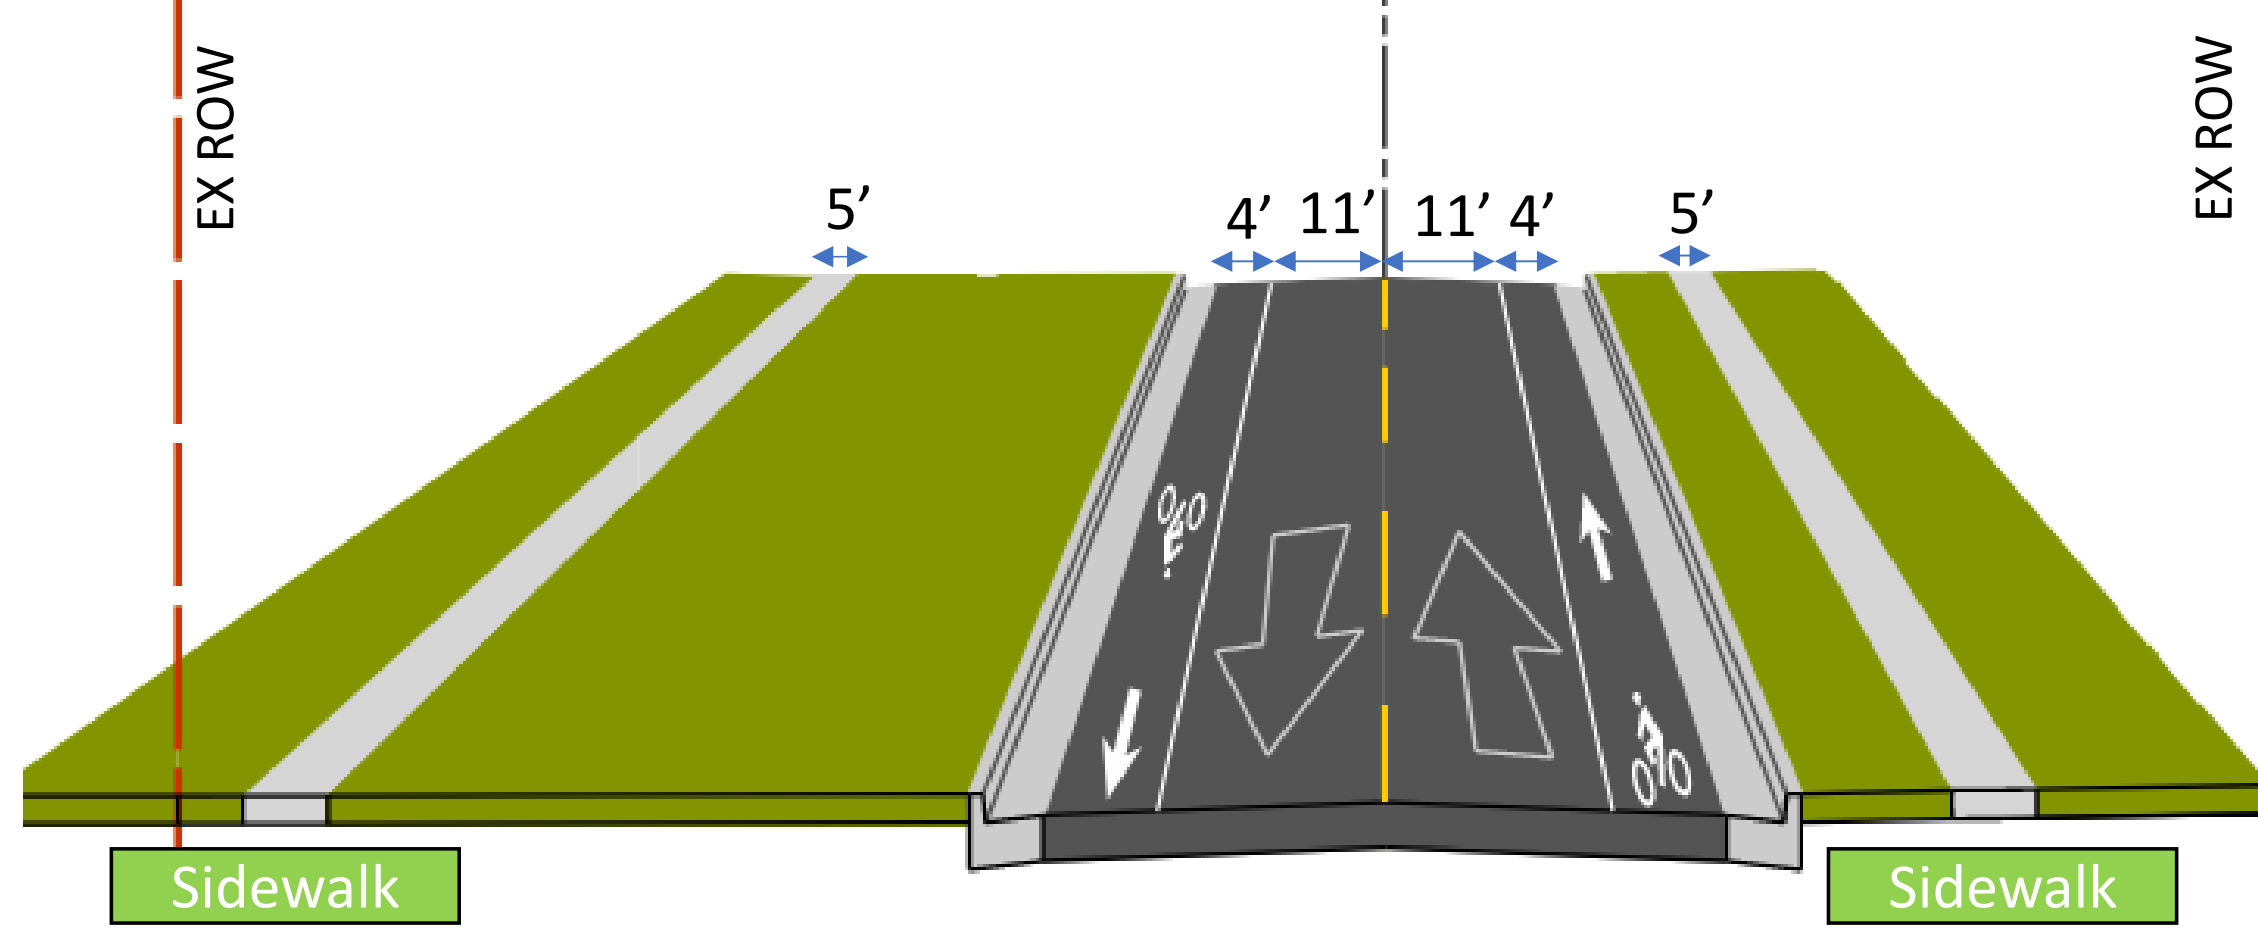

EAST OF MILLVIEW